
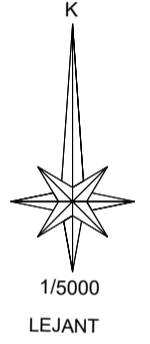


SAKALIKESİK OVASI AT VE TİGH PROJESİ
BÖREKLİ MAHALLESİ 3.ASKI PARSELASYON HARİTASI

ADAÇAY MAHALLESİ

TINAZLI MAHALLESİ

TEPEKÖY MAHALLESİ

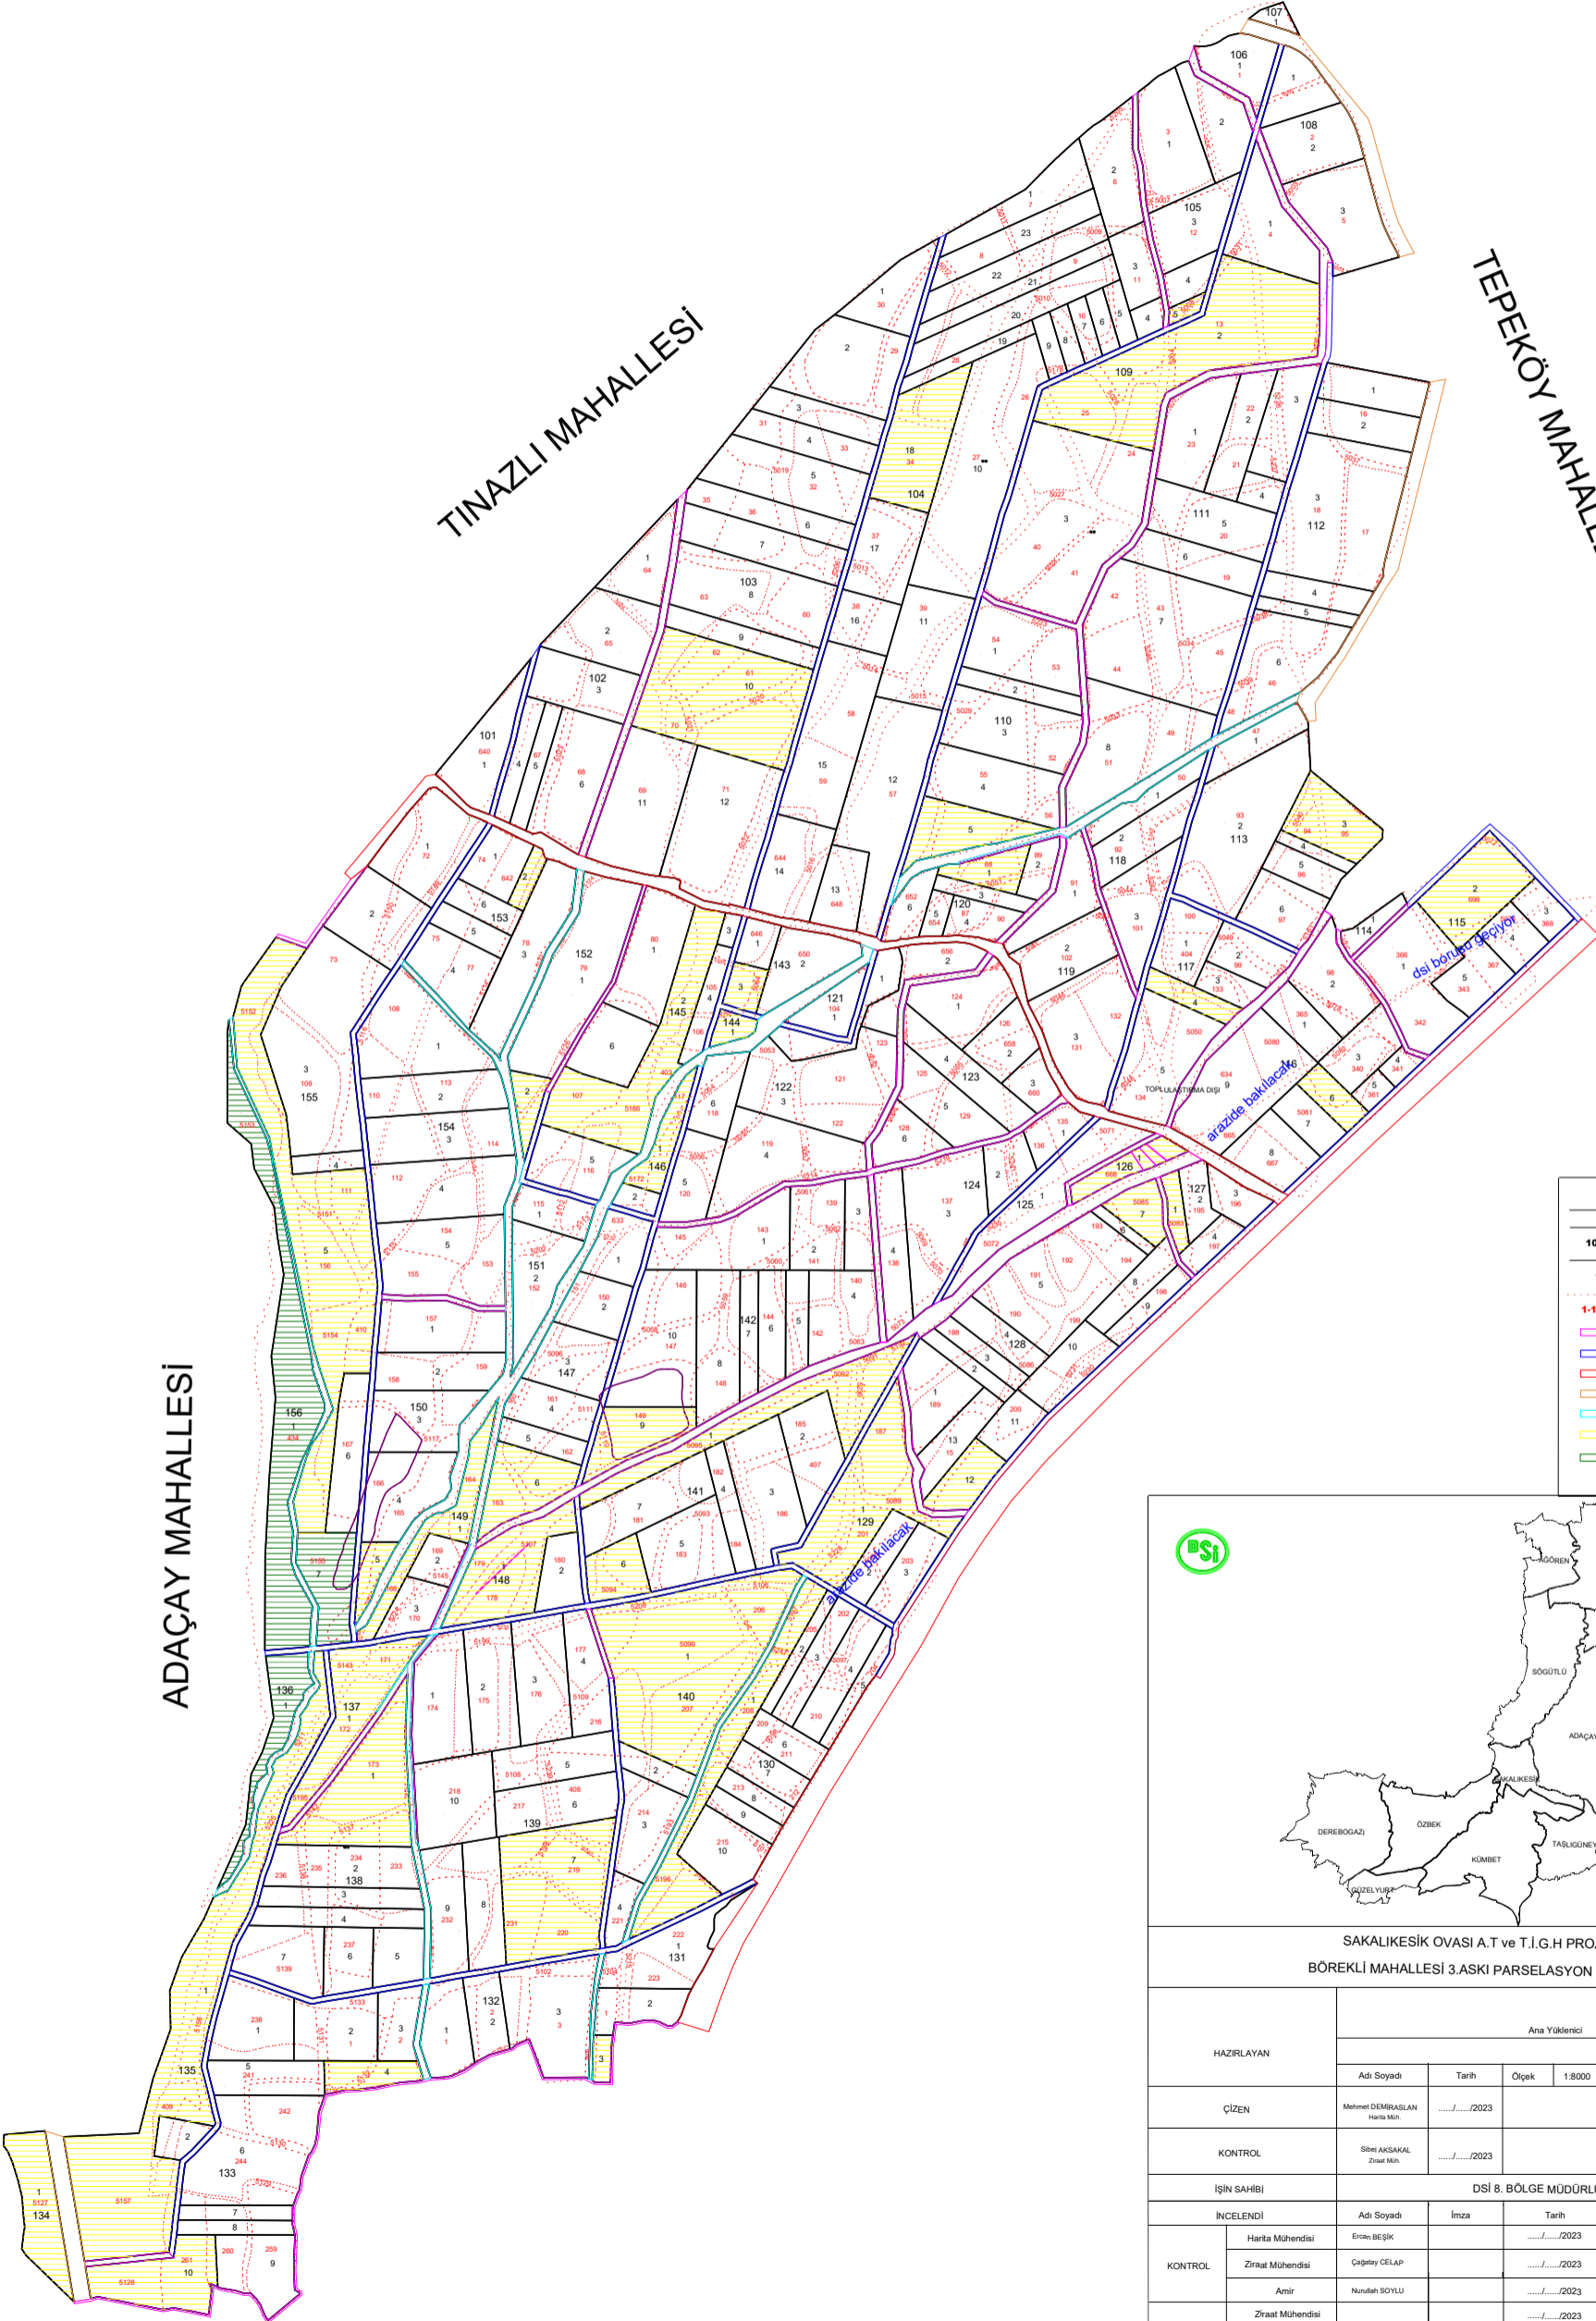

101-156	(0.30) KÖY SINIRI
1-23	(0.35) BLOK HAT
	(0.50) BLOK NO
	(0.20) PARSEL ALN
	(0.20) PARSEL NO
	(0.15) KADASTRO HAT
	(0.20) KADASTRO NO
1-13033/1	(0.10) YOL
	(0.20) KANAL_YOL
	(0.20) ASFALT_YOL
	(0.25) TAHLİYE KANALI VE SERVİS_YOL
	ÖZNE
	(0.15) MALİYE HAZİNESİ
	(0.10) MİRA



SAKALIKESİK OVASI A.T ve T.I.G.H PROJESİ
BÖREKLİ MAHALLESİ 3.ASKI PARSELASYON HARİTASI

HAZIRLAYAN	Ana Yüklenici			1:8000
	Adı Soyadı	Tarih	Ölçek	
ÇİZEN	Metin DEMİRBAĞLAN Harita Mh.	.../.../2023		
KONTROL	Sibel AKSAKAL Ziraat Mh.	.../.../2023		
İŞİN SAHİBİ	DSİ 8. BÖLGE MÜDÜRLÜĞÜ / ERZURUM			
KONTROL	Harita Mühendisi	Erol BEŞİK	İmza	.../.../2023
	Ziraat Mühendisi	Çağrı ÇELİK		.../.../2023
	Amir	Nurullah SOYLU		.../.../2023
İNCELENDİ	Ziraat Mühendisi			.../.../2023
	Şube Müdürü	İsmail Hakan ÖZAN		.../.../2023
				TASDIK OLUNUR .../.../2023