
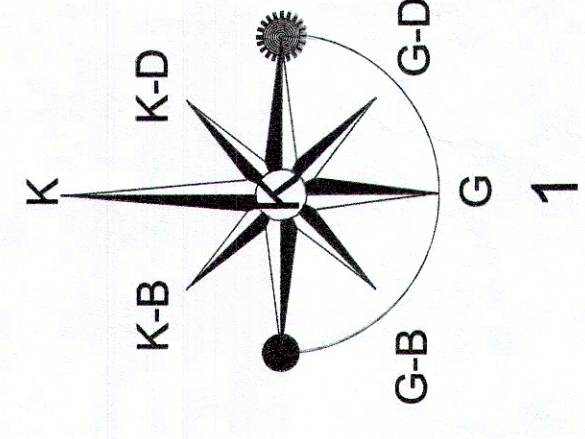


SİVAS 9 KELKİT KILIÇKAYA AT VE TİGH PROJESİ
GÖLOVA /CANKÖY KÖYÜ PARSELASYON PLANI

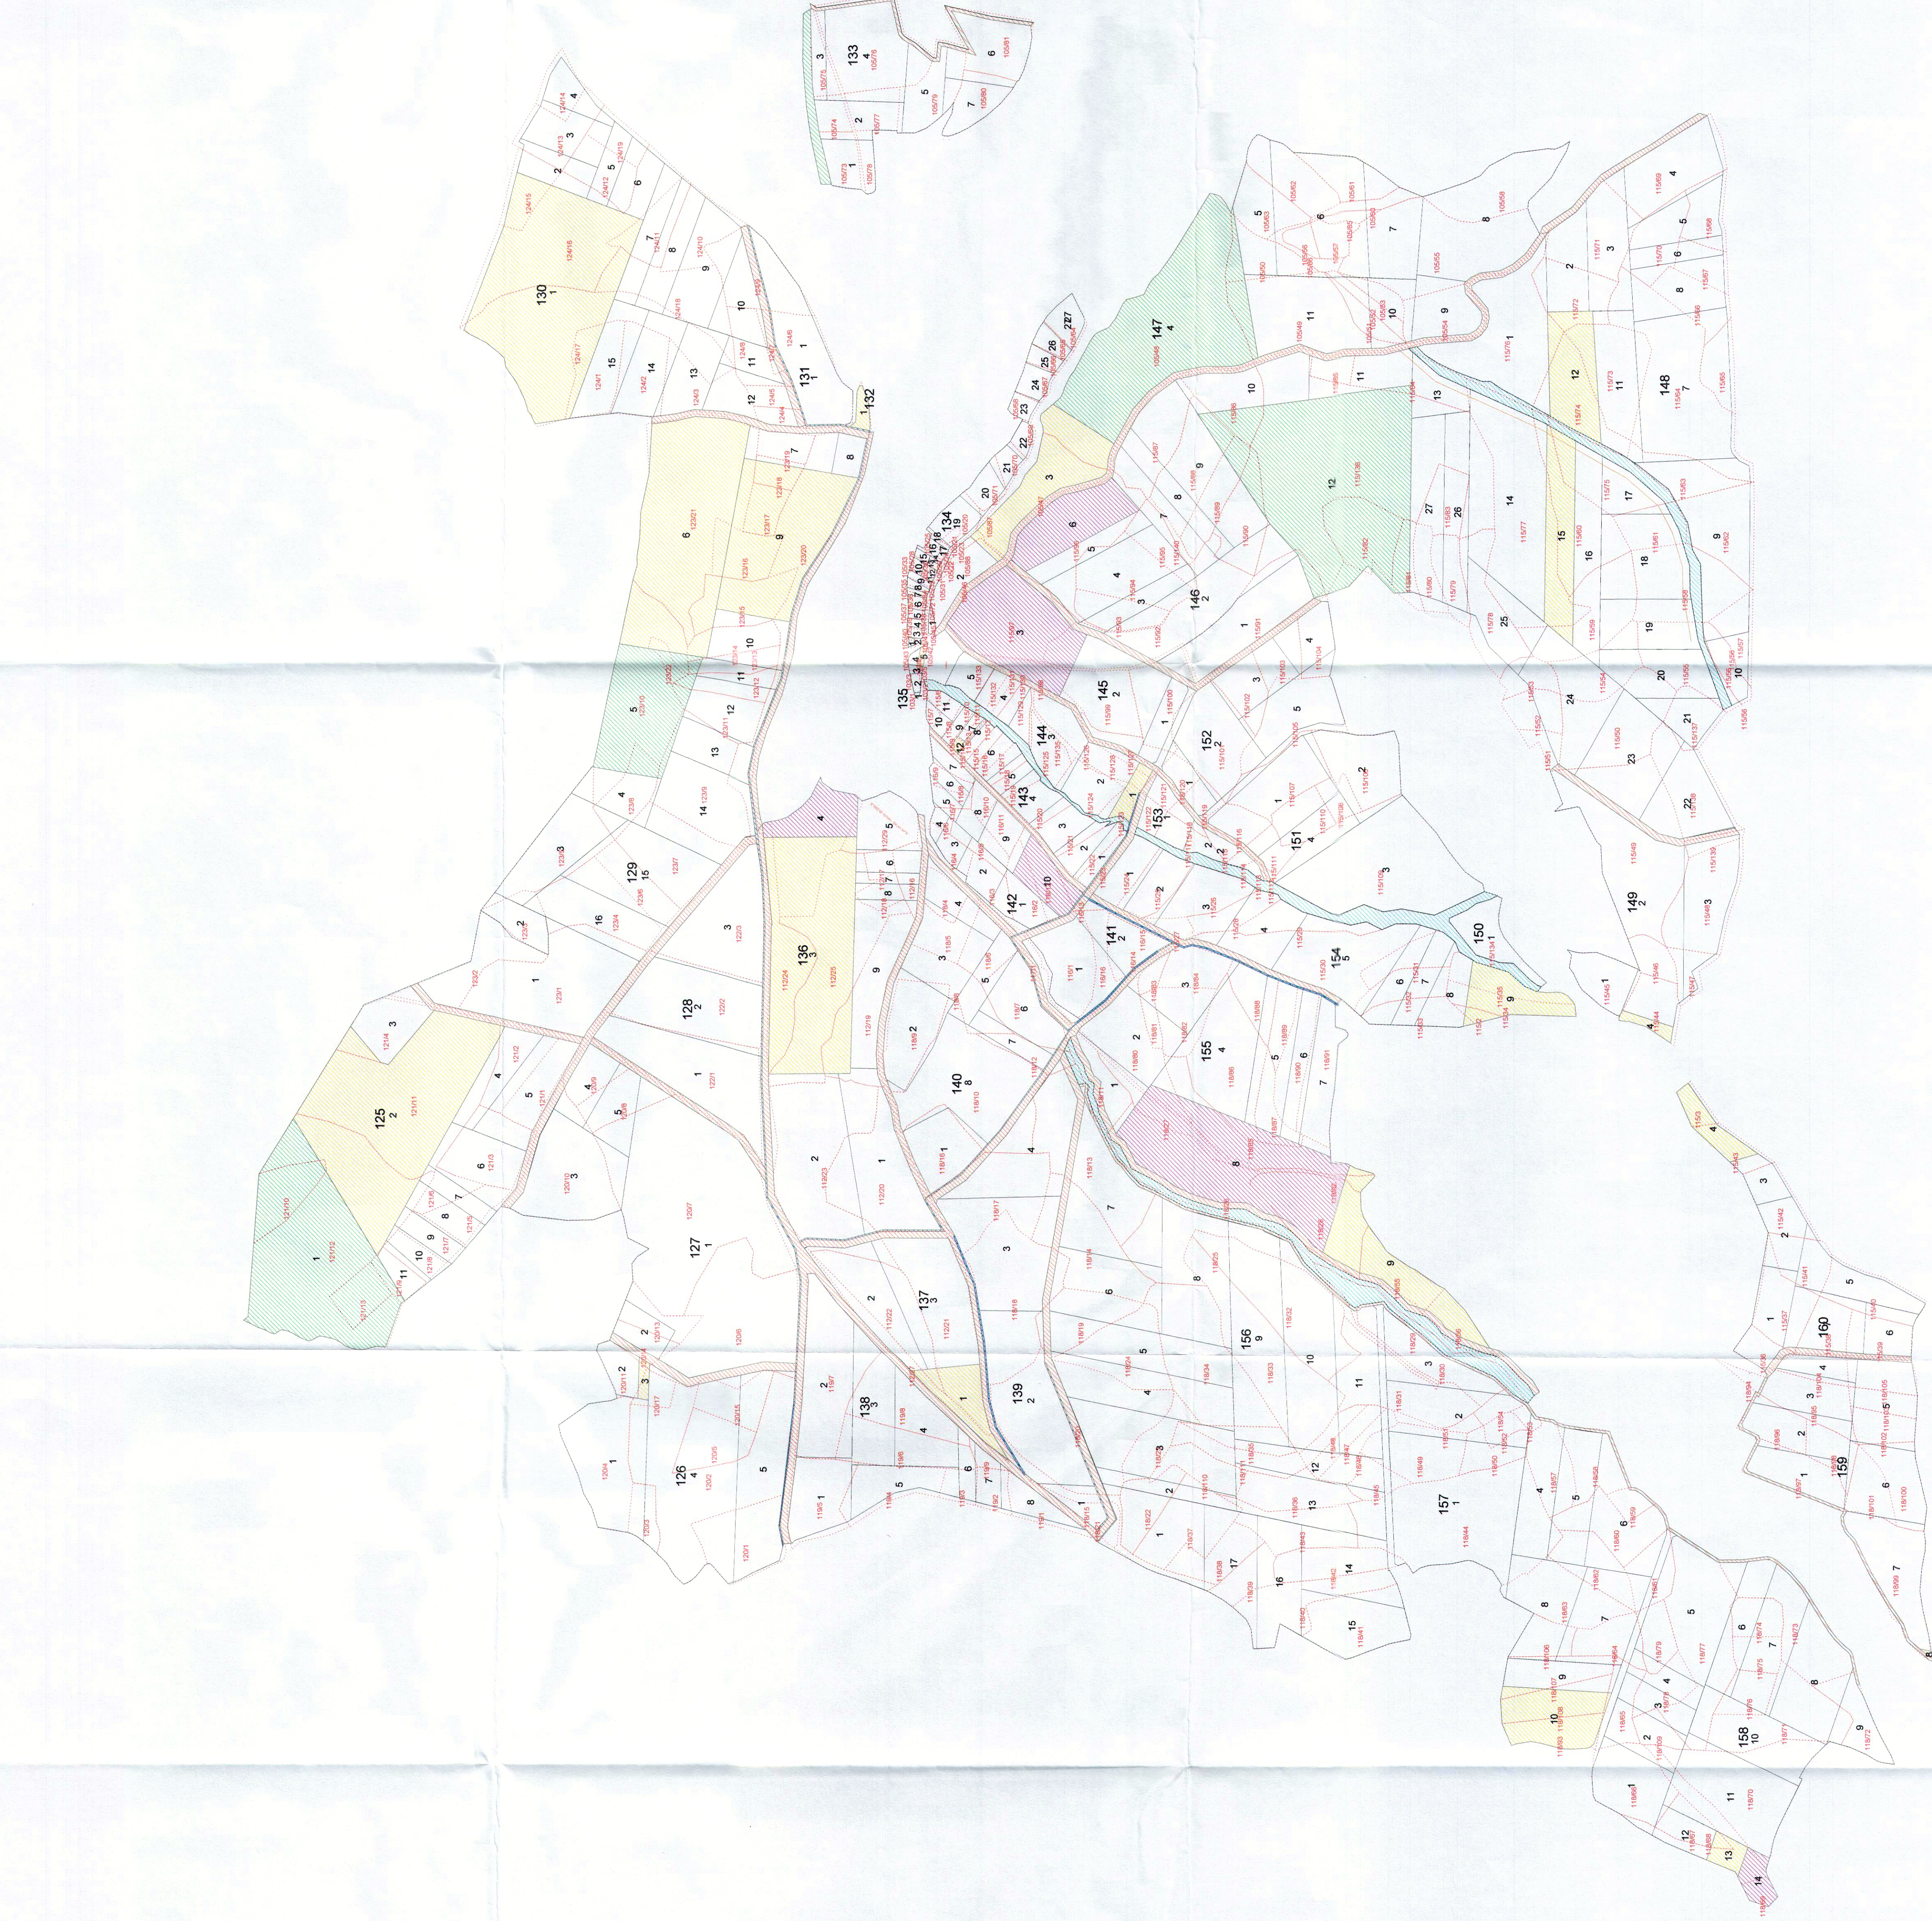

5000

DATUM: ITRF 96
D.O.M: 36-3

KADASTRO NO

PARSEL NO

BLOK

BLOCK NO

MALİYE HAZINESİ

KAMU ORTA MALI

KÖY TÜZEL KİŞİLİĞİ


SULAMA

YOL PLANLANAN

ASFALT YOL

YOL KORUNAN

DERE

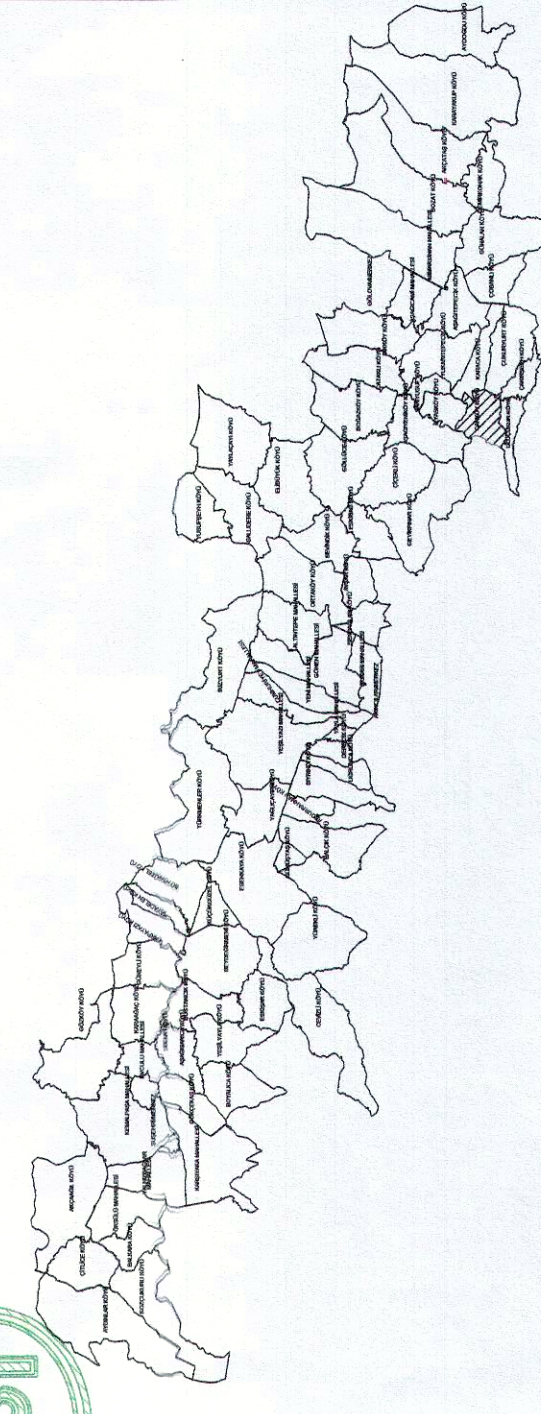

SIVAS 9 KELKİT KILIÇKAYA AT VE TİGH PROJESİ
SIVAS İLİ GÖLOVA İLÇESİ ÇANKÖY KÖYÜ
1.ASKİ PARSELASYON PLANI

[illegible]