


SİVAS 9 KELKİT KILIÇKAYA AT VE TİGH PROJESİ
GÖLOVA /BOZAT KÖYÜ 2. ASKI PARSELASYON PLANI

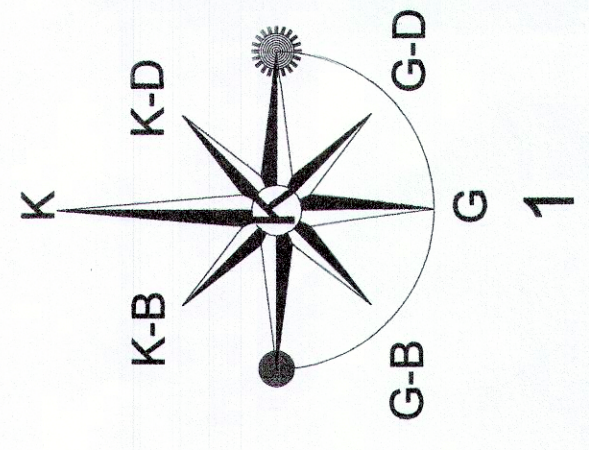

5000

DATUM: ITRF 96
D.O.M: 39-3




The diagram illustrates a 3D coordinate system with three axes:

- KADASTRO** (Red axis)
- PARSEL NO** (Green axis)
- BLOK NO** (Blue axis)

Along these axes, there are colored rectangular blocks representing different types of land use or infrastructure:

- YOL_PLANLANAN** (Red block)
- ASFALT YOL** (Green block)
- YOL_KORUNAN** (Blue block)
- DERE** (Blue block)

The diagram also shows a grid of points labeled 1...9, 1...9, and 144... along the axes.

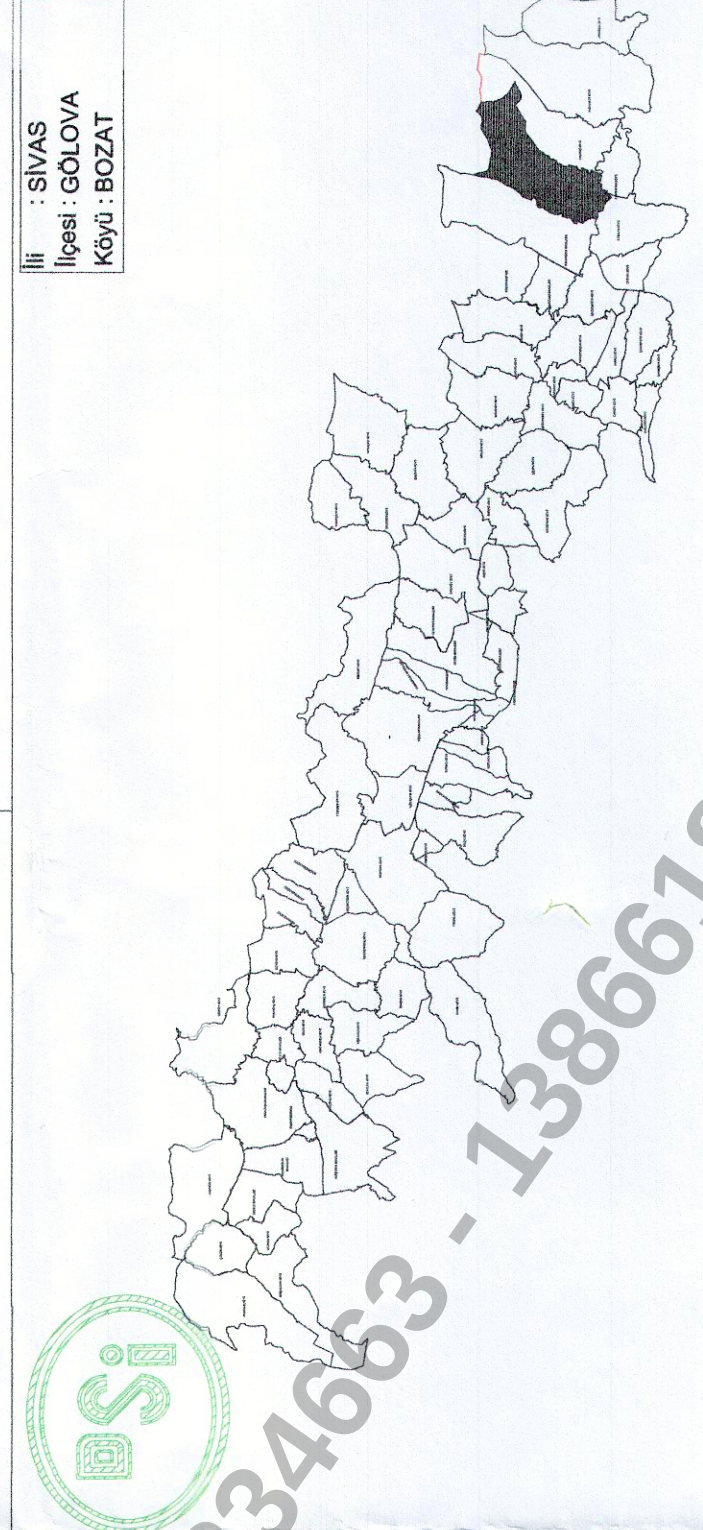

SİVAS 9 KELKİT KILIÇKAYA AT VE TİGH PROJESİ
SİVAS İLİ GÖLOVA İLÇESİ BOZAT KÖYÜ
2.ASKİ PARSELASYON PLANI

[illegible]

ARŞİV NO :
EBYS SAYI / TARİH: